


Annex 2 –

Description of Property:	Beckets Park Pavilion (Café and Booking Office)	Comments -	The Council has received many expressions of interest. A marketing process will be required to advertise the Pavilion.
UARN	60418		
Address	Bedford Road NN1 5NH		
Current Use	Café & Booking Office (Vacant)		
Planning Policy	Emerging Policy (NLPP2) - Policy 24 - Parks and Gardens		
Tenants	Mostly vacant however a small area is used for the storage of grounds maintenance equipment.		
Recommendations	Transfer the site to a suitable and quality community organisation under the terms within the cabinet report.		

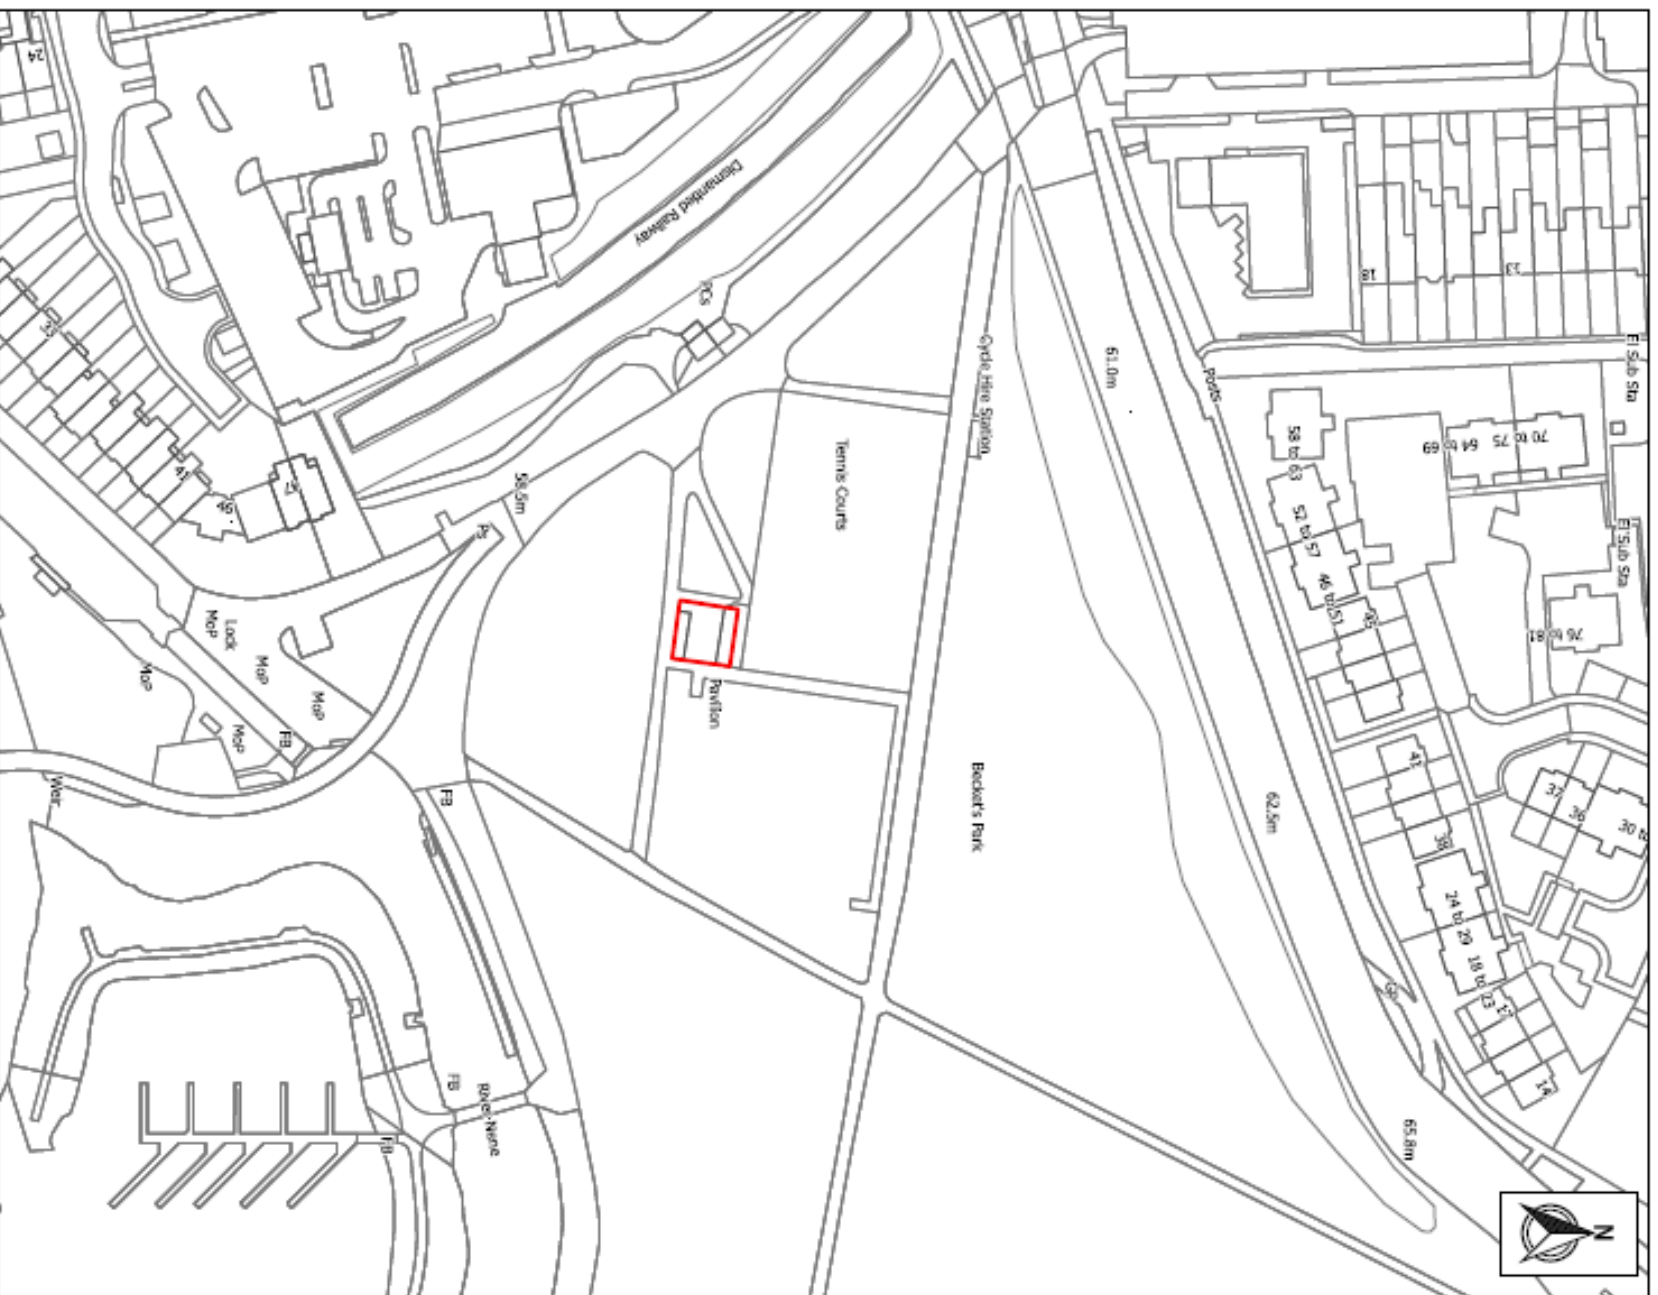

Title: **Becket's Park Pavilion**

© Crown copyright and database rights 2019 Ordnance Survey licence no. 100019655

Date: 18-05-2020

Scale: 1:1,250

Drawn by: LP

