


Annex (B) – Vulcan Works, Sub Station

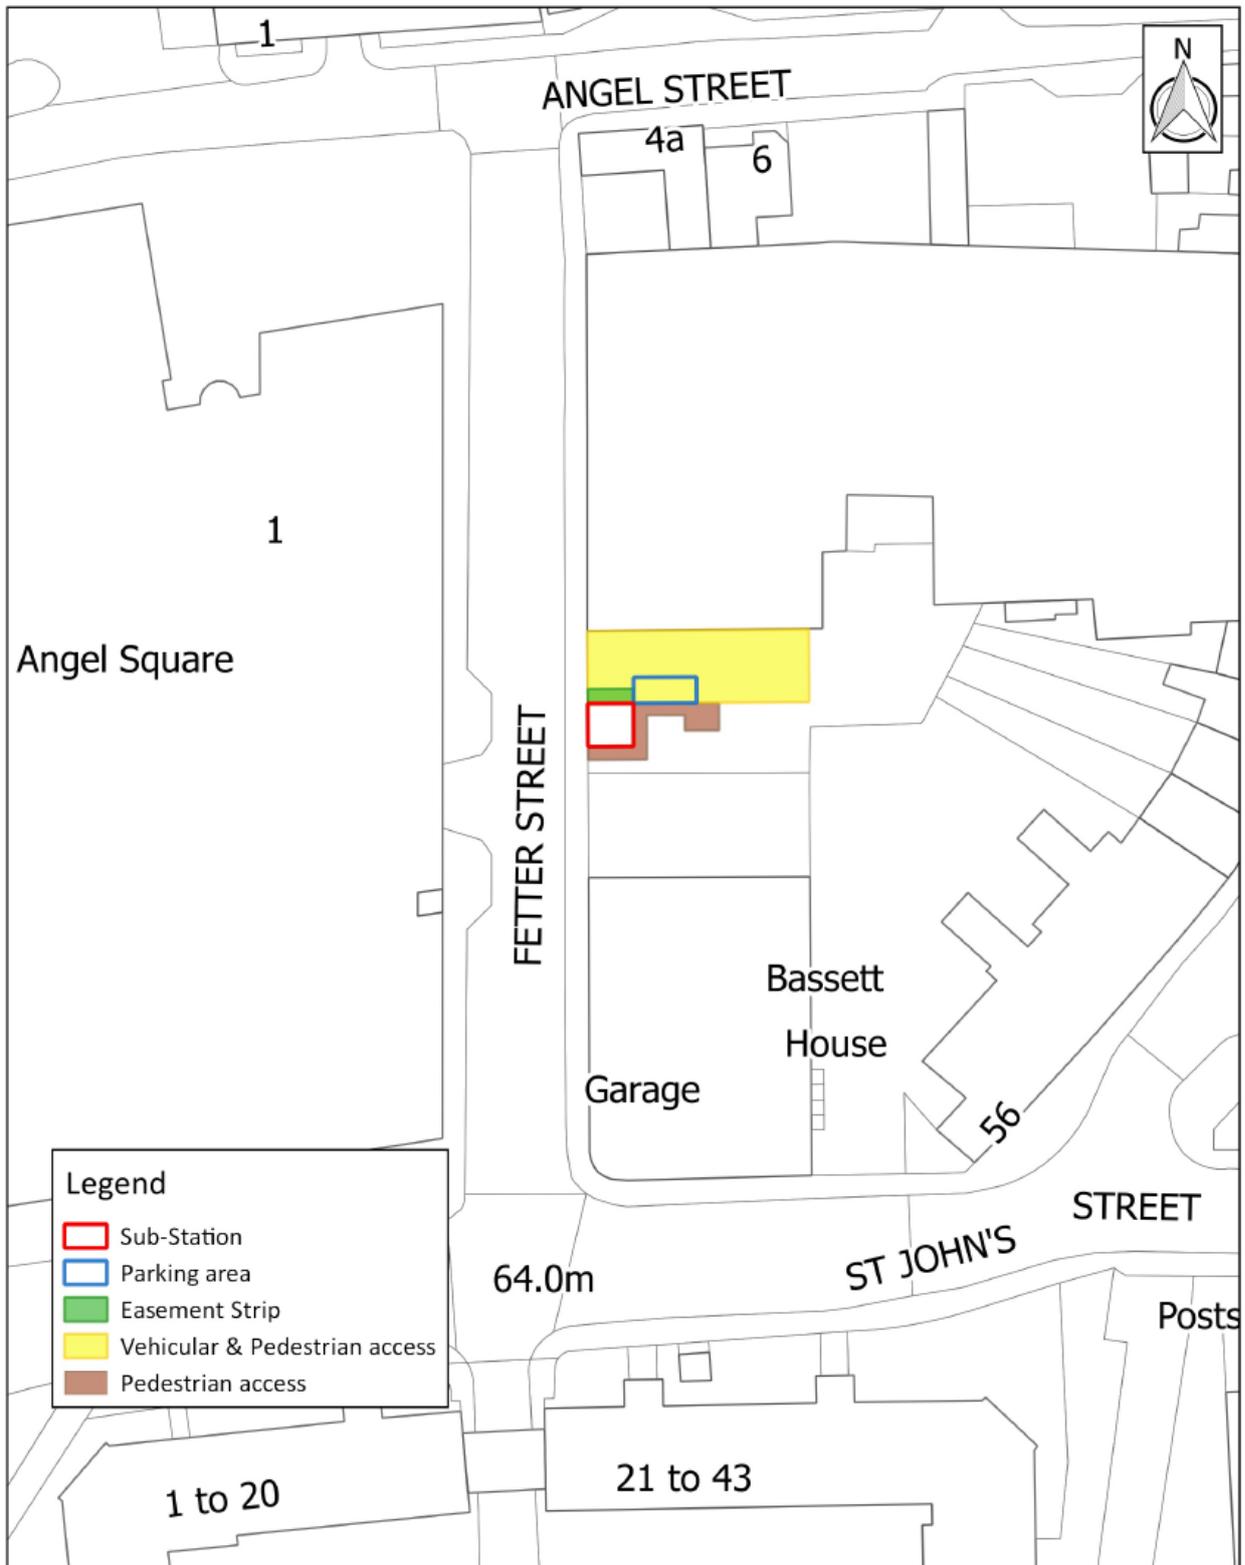

 <p>NORTHAMPTON BOROUGH COUNCIL</p>	<p>Title: Vulcan Works Creative Hub Sub-Sta</p>	<p>Date: 04-09-2020</p>
	<p>© Crown copyright and database rights 2019 Ordnance Survey licence no. 100019655</p>	<p>Scale: 1:500</p>